

2.0' Stickup  
on well casing

Ground Level

Well Casing: 6 5/8" OD x  
6" ID Steel


Well Screen: 0.02" Slots, 2" vert.  
36 x 70 rows per 20' section =  
0.91 sq. ft. slot area

Well Screen: 0.02" Slots, 2" vert.  
36 x 70 rows per 20' section =  
0.71 sq. ft. slot area

Well Screen: 0.02" Slots, 2" vert.  
36 x 70 rows per 20' section =  
1.41 sq. ft. slot area

Well Screen: 0.02" Slots, 2" vert.  
36 x 35 rows per 10' section =  
0.20 sq. ft. slot area

12" nominal borehole

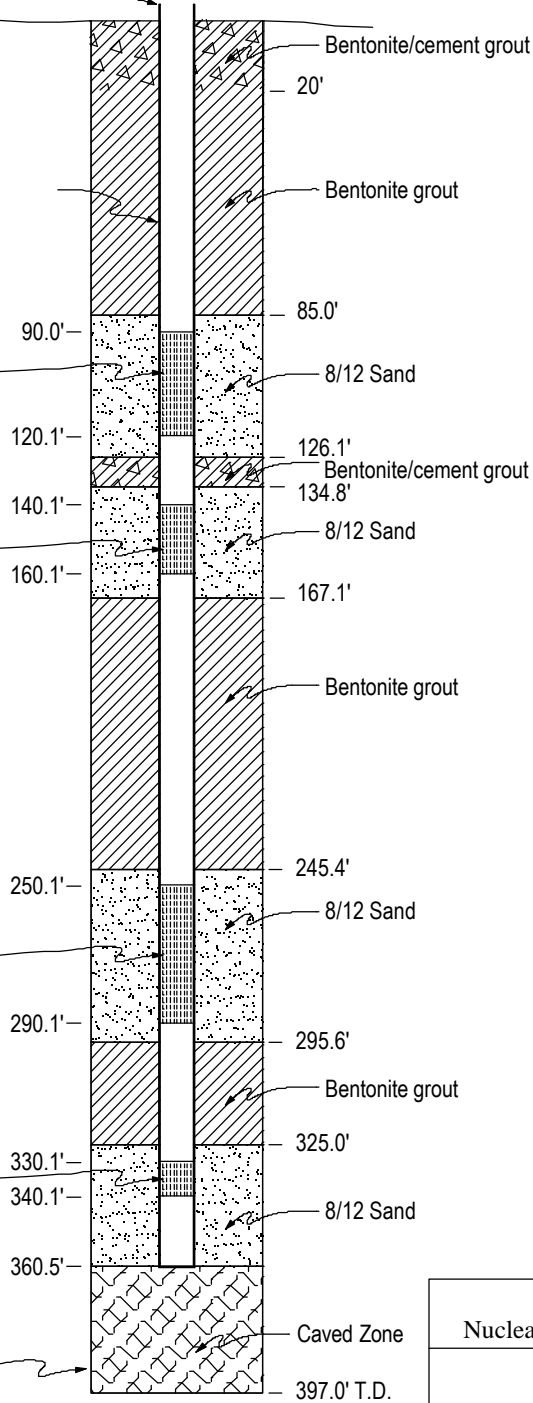

NOTES

1. Horizontal scale exaggerated 50X.
2. All depths referenced to ground level.
3. All casing and screen is flush threaded.

Nye County, Nevada  
Nuclear Waste Repository Project Office

Early Warning Drilling Program

NC - EWDP - 9SX

Well Completion Diagram

Date: 03/99

Geologist: KDD

Scale: 1" = 50'

Drawn by: JSW